

ADDENDUM TO NOTICE TO BIDDERS

Date of Addendum: January 12, 2011

**DIVISION OF MINERAL RESOURCES MANAGEMENT
DEPARTMENT OF NATURAL RESOURCES
2045 MORSE ROAD BUILDING H, THIRD FLOOR
COLUMBUS, OHIO 43229-6693**

BID OPENING DATE RESCHEDULED to FEBRUARY 9, 2011 AT 1:30 P.M.

To the Conditions and Specifications for:

**COX LANDSLIDE
LAWRENCE COUNTY, OHIO
PROJECT NUMBER LW-Dc-05**

All bidders are reminded to acknowledge receipt of the Addendum in the space provided in the **Form of Proposal** when submitting a bid.

TO ALL BIDDERS

This addendum, modifying the original contract conditions and specifications, shall be taken into account in preparing Proposals, and is hereby made part of the Contract documents.

SUMMARY OF ADDENDUM

Due to inclement weather, *the mandatory pre-bid meeting has been rescheduled to JANUARY 26, 2011 AT 10:00 a.m.* Consequently, the bid opening has also been rescheduled for February 9, 2011 at 1:30 p.m. The completion date will remain July 27, 2011.

For inquiries regarding this Addendum, the primary contact person is the Project Engineer, Brady Johnson, or in his absence you may contact the Project Officer, K. Scott Davies or Design Engineer, Bryan Brunton. They all can be reached in the Athens District Office (740) 592-3748.

APPROVED FOR PUBLICATION IN **The Ironton Tribune, Legal Notice Dept, 2903 S. Fifth Street, Ironton, OH 45638, on FRIDAY, January 14, 2011, and FRIDAY, January 21, 2011.**

NOTICE TO BIDDERS

Sealed proposals will be received at the:

**DIVISION OF MINERAL RESOURCES MANAGEMENT
DEPARTMENT OF NATURAL RESOURCES
2045 MORSE ROAD BUILDING H, THIRD FLOOR
COLUMBUS, OHIO 43229-6693**

until JANUARY 26, 2011 AT 1:30 P.M., and opened thereafter for furnishing the materials and performing the labor for the execution and construction of:

**COX LANDSLIDE
LAWRENCE COUNTY, OHIO
PROJECT NUMBER LW-Dc-05**

in accordance with the plans and specifications prepared by the DEPARTMENT OF NATURAL RESOURCES, DIVISION OF MINERAL RESOURCES MANAGEMENT, COLUMBUS, OHIO. PROPOSALS WILL BE OPENED IN THE SECOND FLOOR CONFERENCE ROOM OF 2045 (BUILDING H-2) OF THE FOUNTAIN SQUARE OFFICES OF THE OHIO DEPARTMENT OF NATURAL RESOURCES. The United States Office of Surface Mining Reclamation and Enforcement is supplying 100% of the funds for this project. The construction completion date for this project is July 27, 2011. THE ESTIMATE FOR THIS PROJECT AS DETERMINED BY THE DIVISION OF MINERAL RESOURCES MANAGEMENT IS \$25,847.11.

A MANDATORY pre-bid meeting will be held on JANUARY 12, 2011 AT 10:00 A.M., at the project site. It is the intent of the DMRM to commence the pre-bid meeting at the designated time. Prior to commencement of the meeting, an attendance sign-in form shall be distributed among the contractors present. This form will be collected by DMRM staff when the pre-bid meeting begins. Only those contractors signed in prior to collection of the form who remain in attendance through the discussion of the plans and detailed specifications shall be deemed present for the purpose of determining eligibility for bid submission acceptance. Participation in the site viewing subsequent to the completion of the discussion of the detailed specifications will not be required in establishing attendance. **NO PLANS OR SPECIFICATIONS WILL BE SOLD AT THE PRE-BID MEETING.**

Copies of the plans, specifications, and proposal forms will be forwarded from the Division of Mineral Resources Management, Department of Natural Resources, upon receipt of a **check** or **money order** in the amount of **\$23.00** made payable to the **Ohio Department of Natural Resources (ODNR)** and **mailed to ODNR, Division of Mineral Resources Management, 11296 East Pike Road, Cambridge, Ohio 43725 Attention: Dona St.Clair** (Telephone Number: (740) 439-3640). Plans and specifications become the property of the prospective bidders and no refunds will be made. For information regarding the project, the primary contact person is the **Project Engineer, Brady Johnson**, or in his absence you may contact the **Project Officer, K. Scott Davies** or **Design Engineer, Bryan Brunton**. They all can be reached in the Athens District Office (740) 592-3748.

Each proposal must be accompanied by a BID GUARANTY, meeting the requirements of Section 153.54 of the Ohio Revised Code.

CONTRACTORS ARE ADVISED THAT EQUAL EMPLOYMENT OPPORTUNITY CONDITIONS ARE APPLICABLE TO THIS PROPOSAL IN ACCORDANCE WITH THE PROVISIONS OF SECTIONS 153.59 AND 125.111 OF THE OHIO REVISED CODE. THIS PROJECT IS SUBJECT TO A 5% EDGE PARTICIPATION GOAL IN ACCORDANCE WITH THE PROVISIONS OF O.R.C. SECTION 123.152 AND O.A.C. 123:2-16-08. WAGE RATES ESTABLISHED IN ACCORDANCE WITH SECTION 1513.18 AND 1513.37 OF THE REVISED CODE ARE ALSO APPLICABLE TO THIS PROPOSAL.

CONTRACTORS ARE FURTHER ADVISED THAT, IF AWARDED THE CONTRACT, BOTH THE CONTRACTOR AND ITS SUBCONTRACTOR(S) SHALL PERFORM NO SERVICES REQUESTED UNDER THIS CONTRACT OUTSIDE OF THE UNITED STATES IN ACCORDANCE WITH EXECUTIVE ORDER 2010-09S.

Sealed proposals shall be delivered to the address given at the top of Notice To Bidders. No bidder may withdraw his bid within sixty (60) days after the actual date of the opening thereof.

The Director of Natural Resources reserves the right to reject any or all bids, or to accept the bid which embraces such combination alternate proposals as may promote the best interest of the State.

APPROVED FOR PUBLICATION IN **The Ironton Tribune, Legal Notice Dept, 2903 S. Fifth Street, Ironton, OH 45638, on WEDNESDAY, December 29, 2010, and WEDNESDAY, January 5, 2011.**

**PROJECT DESCRIPTION
FOR
COX LANDSLIDE
LAWRENCE COUNTY, OHIO
PROJECT NUMBER LW-Dc-05**

Project Location and Directions

The project is located in Decatur Township, Lawrence County, at 17797 SR 93, Pedro, OH 45659 (LAT 38°44'08.84"N, LONG 82°37'38.33"W). If traveling from the north: Begin in Jackson County, in Oak Hill, at the intersection of SR 279 & SR 93 (LAT 38°53'38.06"N, LONG 82°34'24.11"W), travel south on SR 93 approximately 12.8 miles. If traveling from the south: Begin in Lawrence County, in Ironton, at the intersection of SR52 & SR 93 (LAT 38°32'19.63"N, LONG 82°40'37.49"W), travel north on SR 93 for approximately 17.8 miles.

Project Description

The project will relieve ground and surface water from behind the two homes. The ground water will be relieved by installing two Underdrain systems (totaling 240 LF), and both Underdrains will require a Catch Basin (totaling 2.0 EA). Underdrain #2 will require a 12" Outlet Pipe (totaling 128 LF) to convey the collected ground and surface water to the existing ditch in front of the property. The outlet end of the 12" Pipe will be treated with Type 'D' Rock Channel Protection (totaling 2.0 Ton). At the outlet of UD #1, a Grass Lined Channel will be installed to convey water to the existing ditch in front of the property. Also, a Grass Lined Channel will be installed in conjunction with UD #2. The Grass Lined Channels (totaling 197 LF) shall have a Turf Reinforcement Mat to protect against erosion. The slope behind the home will be protected if needed after construction. There is a contingent quantity of Erosion Control Blanket (totaling 400 SY) that has been established for this purpose, but will be directed for use by the Chief. Installation of UD #2 through the side yard will require installing a new ¾" water service line (totaling 50 LF) from the meter to the corner of the home. The area will be cleaned, seeded, and mulched after all work in the yard is complete and will be performed according to Site Restoration (totaling 1.0 LS). The gravel driveway will be restored with #57 Stone (totaling 30 Ton) after all work is complete. The site layout will be performed by a Licensed Surveyor (1.0 LS).

**ODNR – Division of Mineral Resources Management, Abandoned Mine Land Program,
Public Health and Safety Program**

Athens Office (740) 592-3748

Project Officer:	K. Scott Davies, MA
Project Engineer:	Brady G. Johnson, P.E.
Design Specialist:	Bryan W. Brunton, P.E.



Cox Landslide


LW-Dc-05

Decatur Township


Lawrence County

17797 SR 93


Pedro, OH 45659

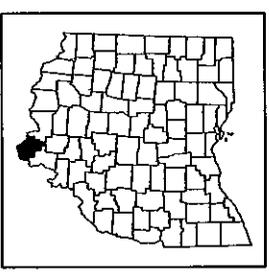


LAWRENCE
COUNTY

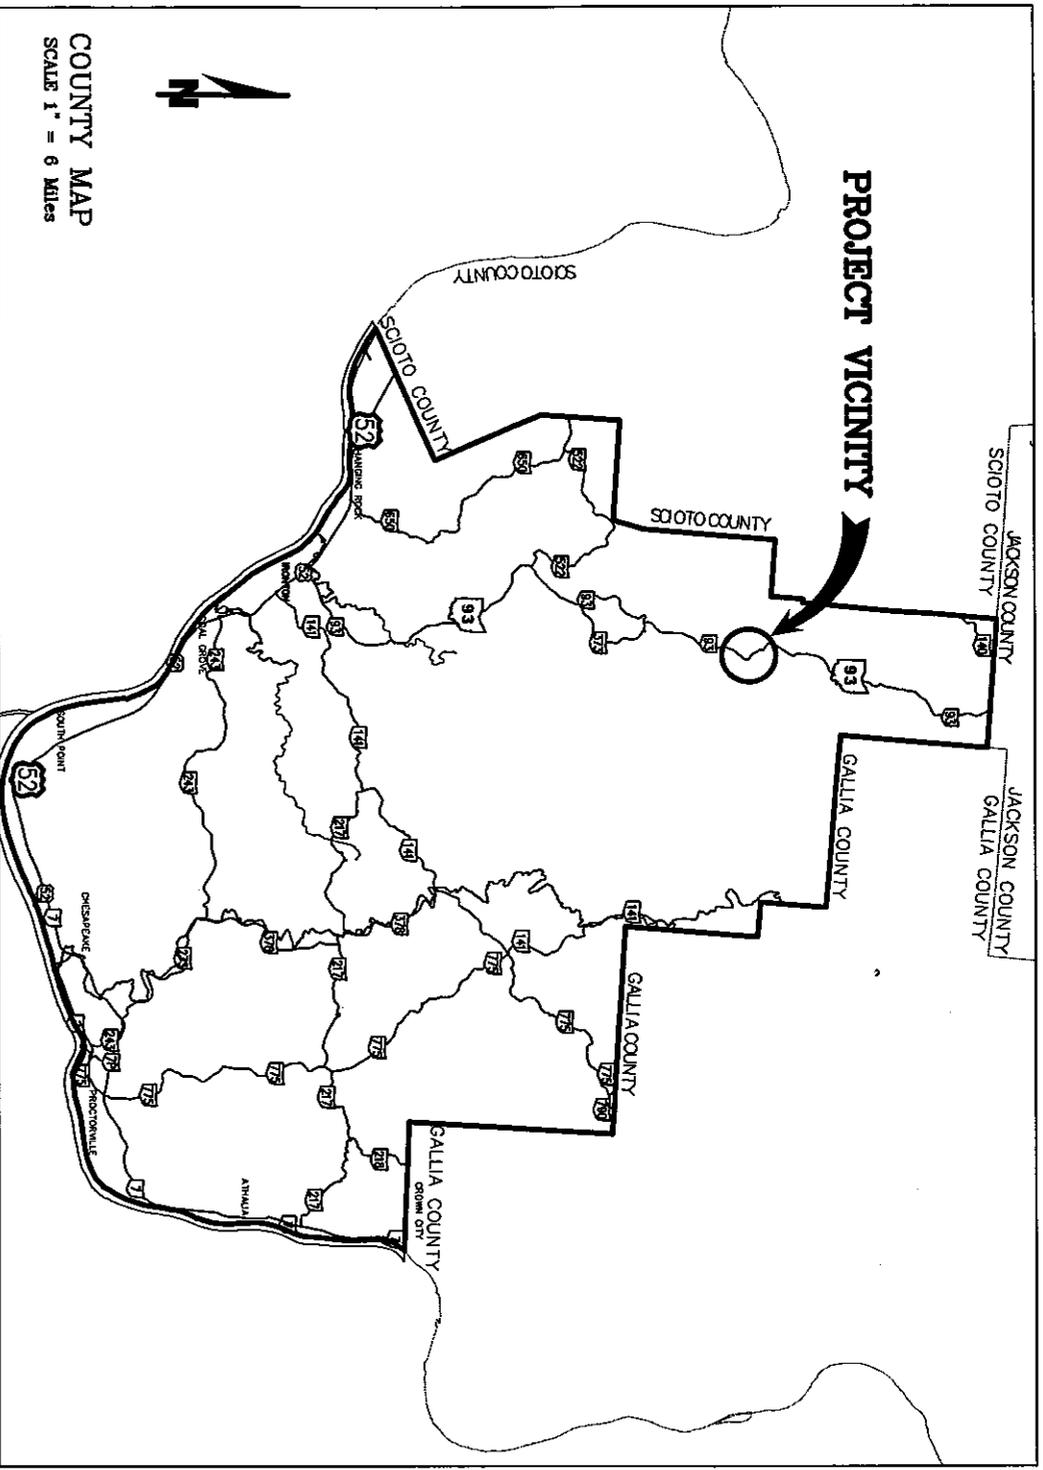

COUNTY MAP
SCALE 1" = 6 Miles

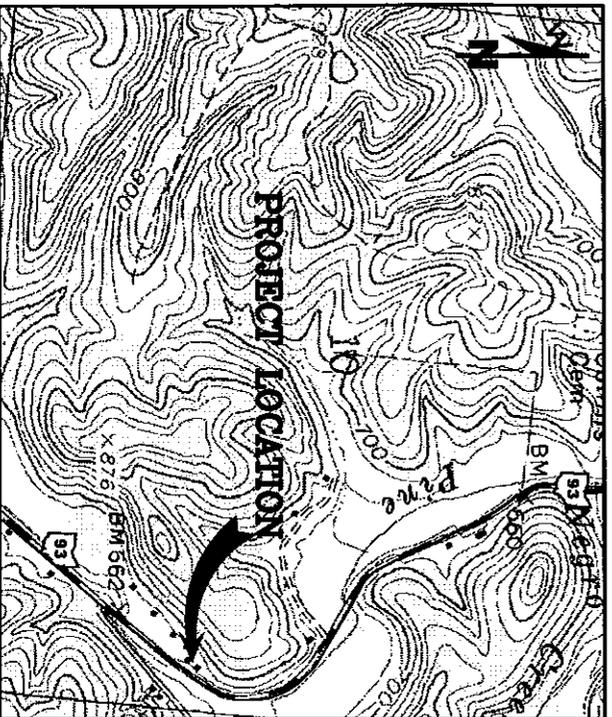

LOCATION MAP
SCALE 1" = 1,500'

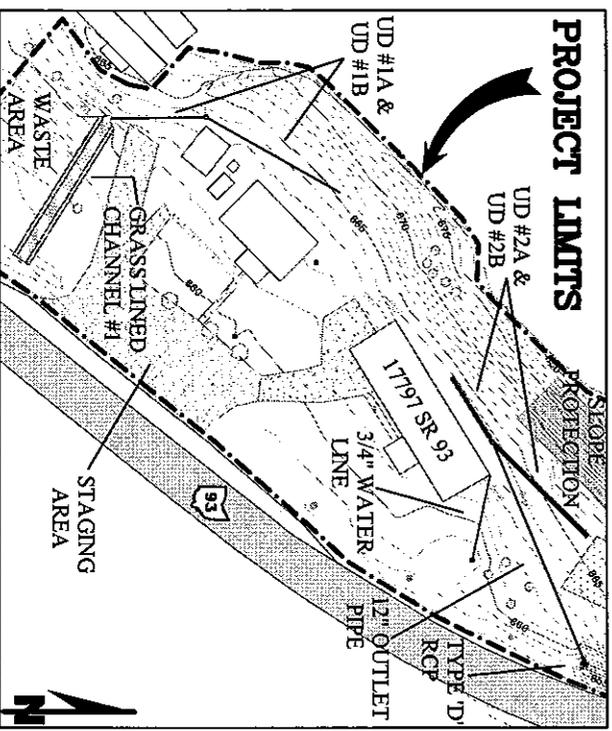

SITE MAP
SCALE 1" = 100'

Directions to the site:

Project Location: LAT 38°44'08.84"N LONG 82°37'38.33"W
17797 SR 93, Pedro OH 45659, Decatur Township, Lawrence County

From the north: Begin in Jackson County, in Oak Hill, at the intersection of SR 93 and SR 279 (LAT 38°53'38.06"N LONG 82°34'24.11"W), travel south on SR 93 for approximately 12.8 miles.

From the south: Begin in Lawrence County, in Ironton, at the intersection of US 52 and SR 93 (LAT 38°32'19.63"N LONG 82°40'37.49"W), travel north on SR 93 for approximately 17.8 miles.

LAT/LONG = WGS 84/NAD83