



- Underground Water Lines Shown in Blue
- Underground Electric Lines Shown in Red
- Underground Gas Lines Shown in Green

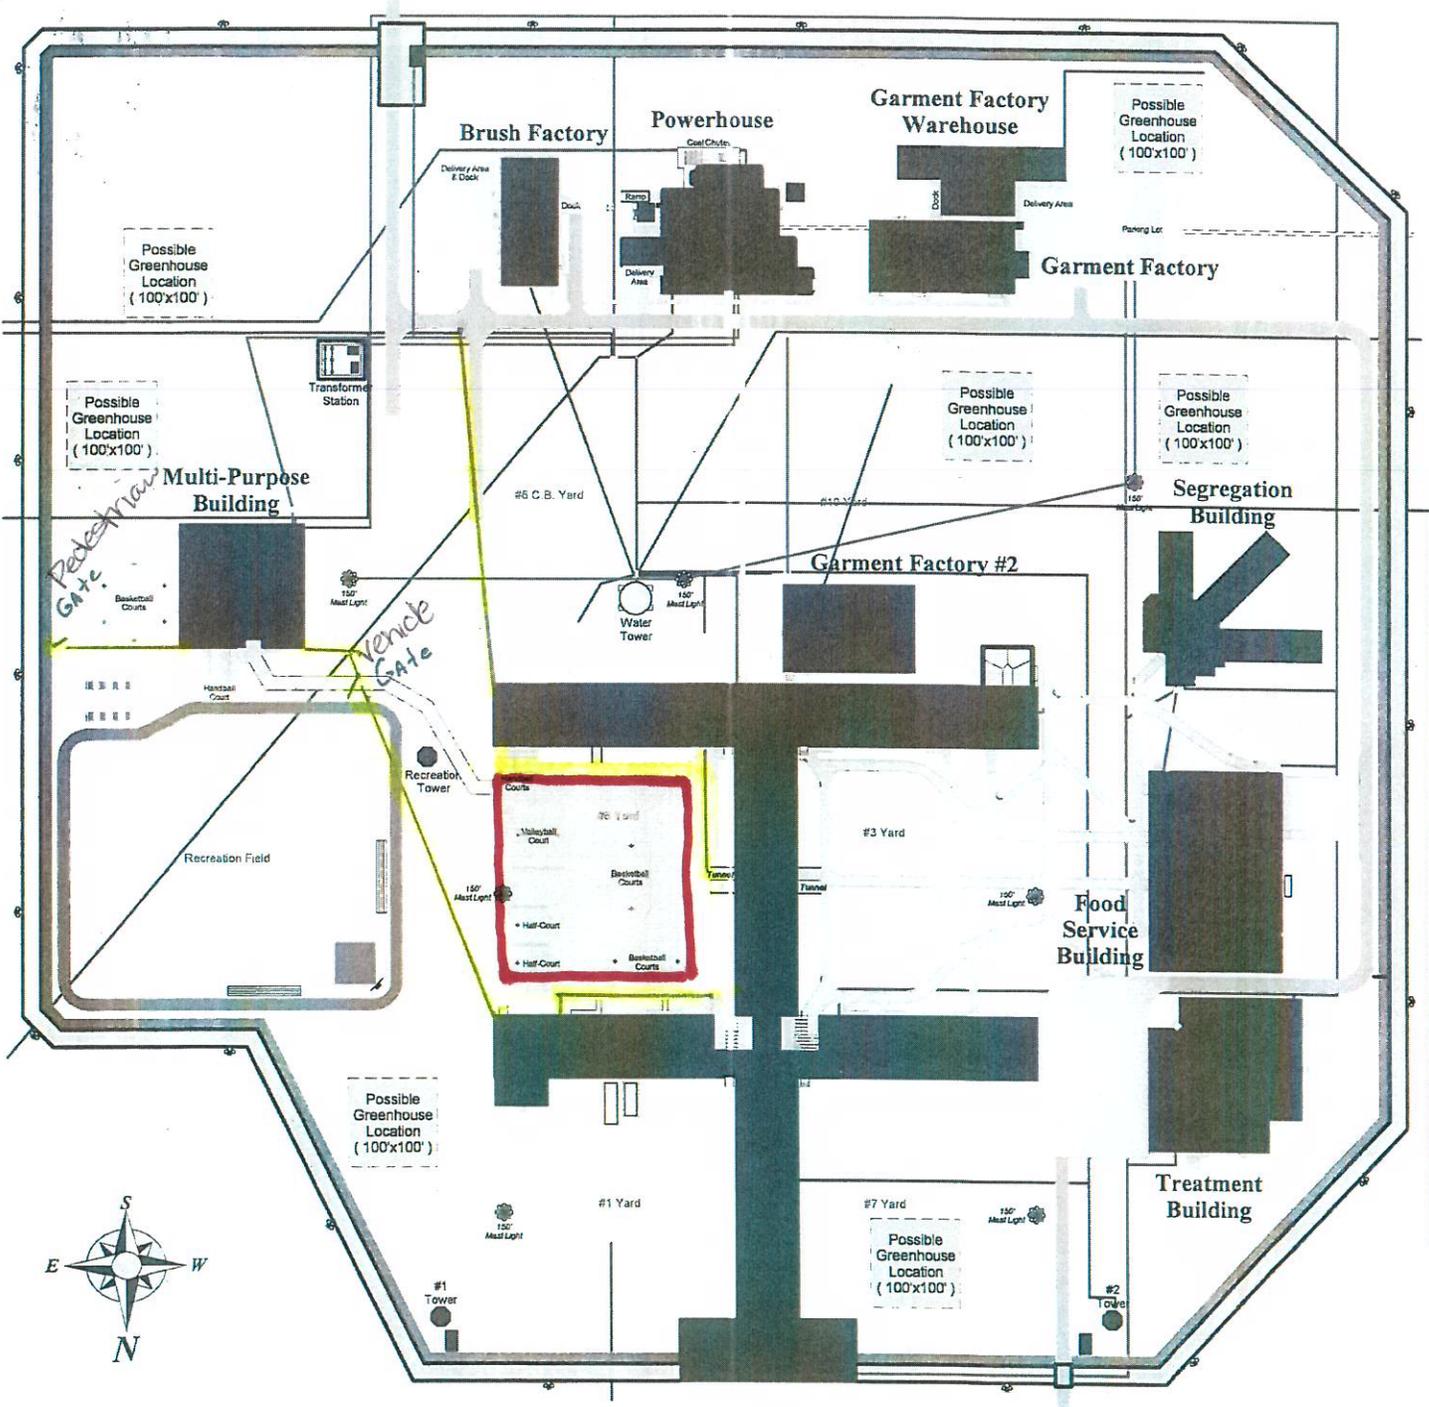

TEMPORARY FENCE  
 ■ NEW CONCRETE


**Northeast  
Section**

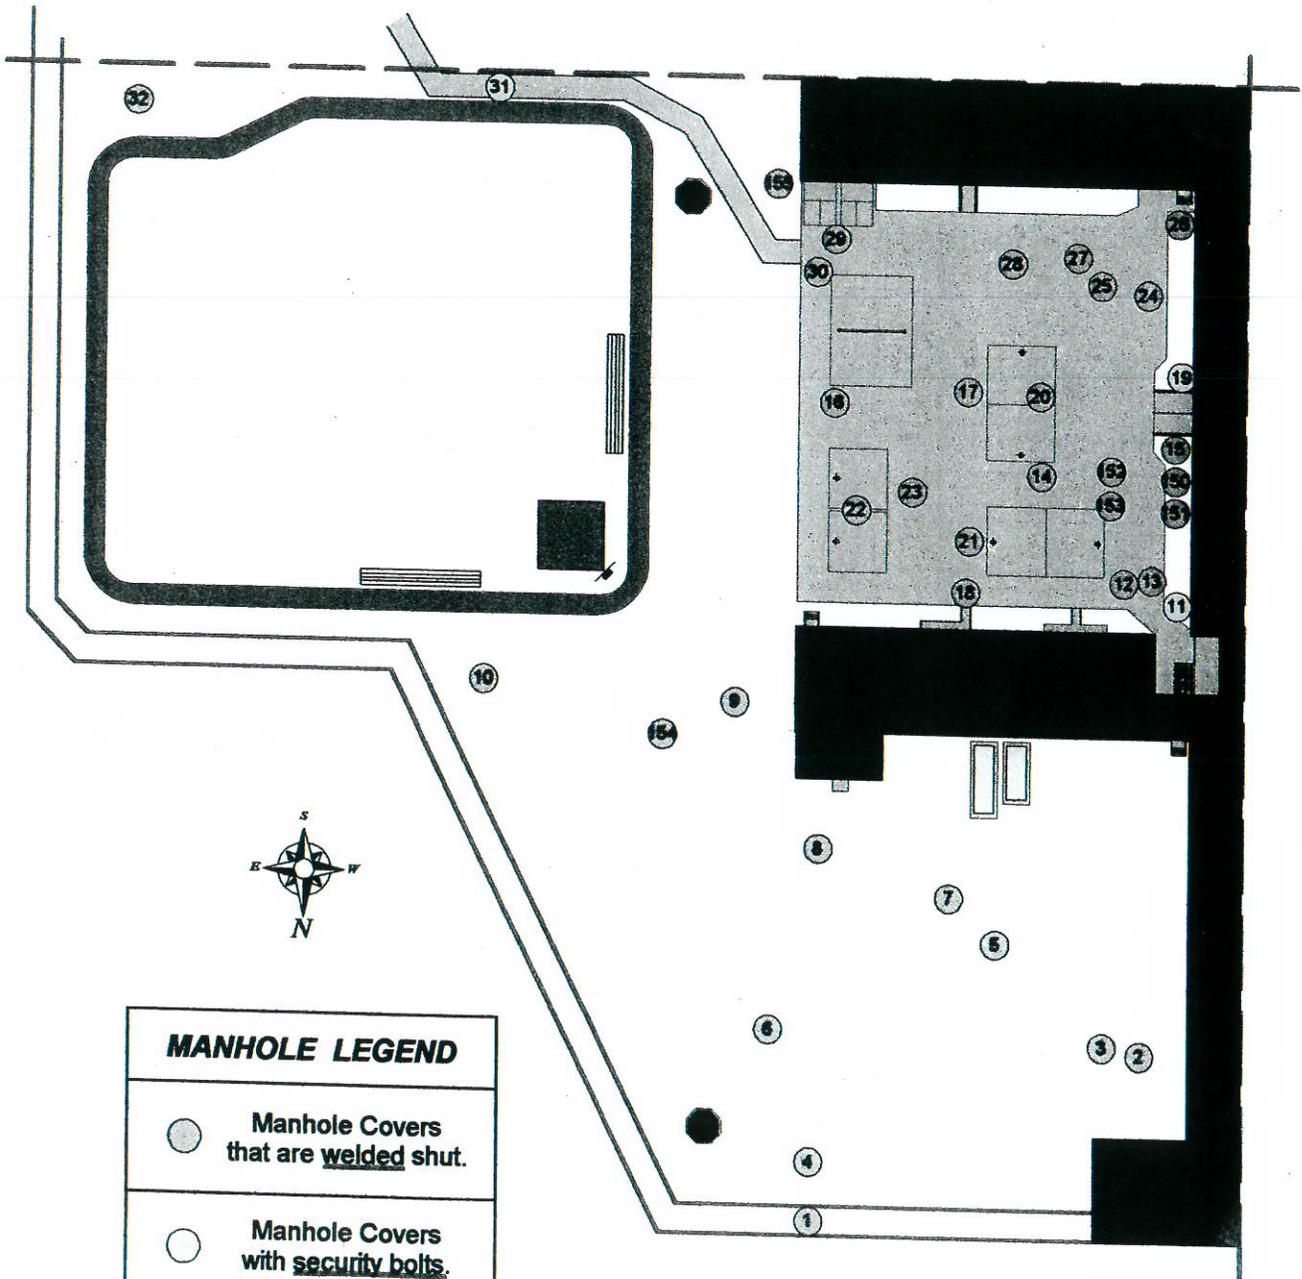

<b>MANHOLE LEGEND</b>	
●	Manhole Covers that are <u>welded shut</u> .
○	Manhole Covers with <u>security bolts</u> .
□	No Manhole Covers. <u>Concrete Slab only</u> .

**London Ohio Correctional Institution**  
**STOCKADE LAYOUT**  
**MANHOLE LAYOUT**  
 Scale: 1" = 200' (Sized to fit paper)

12-1-04

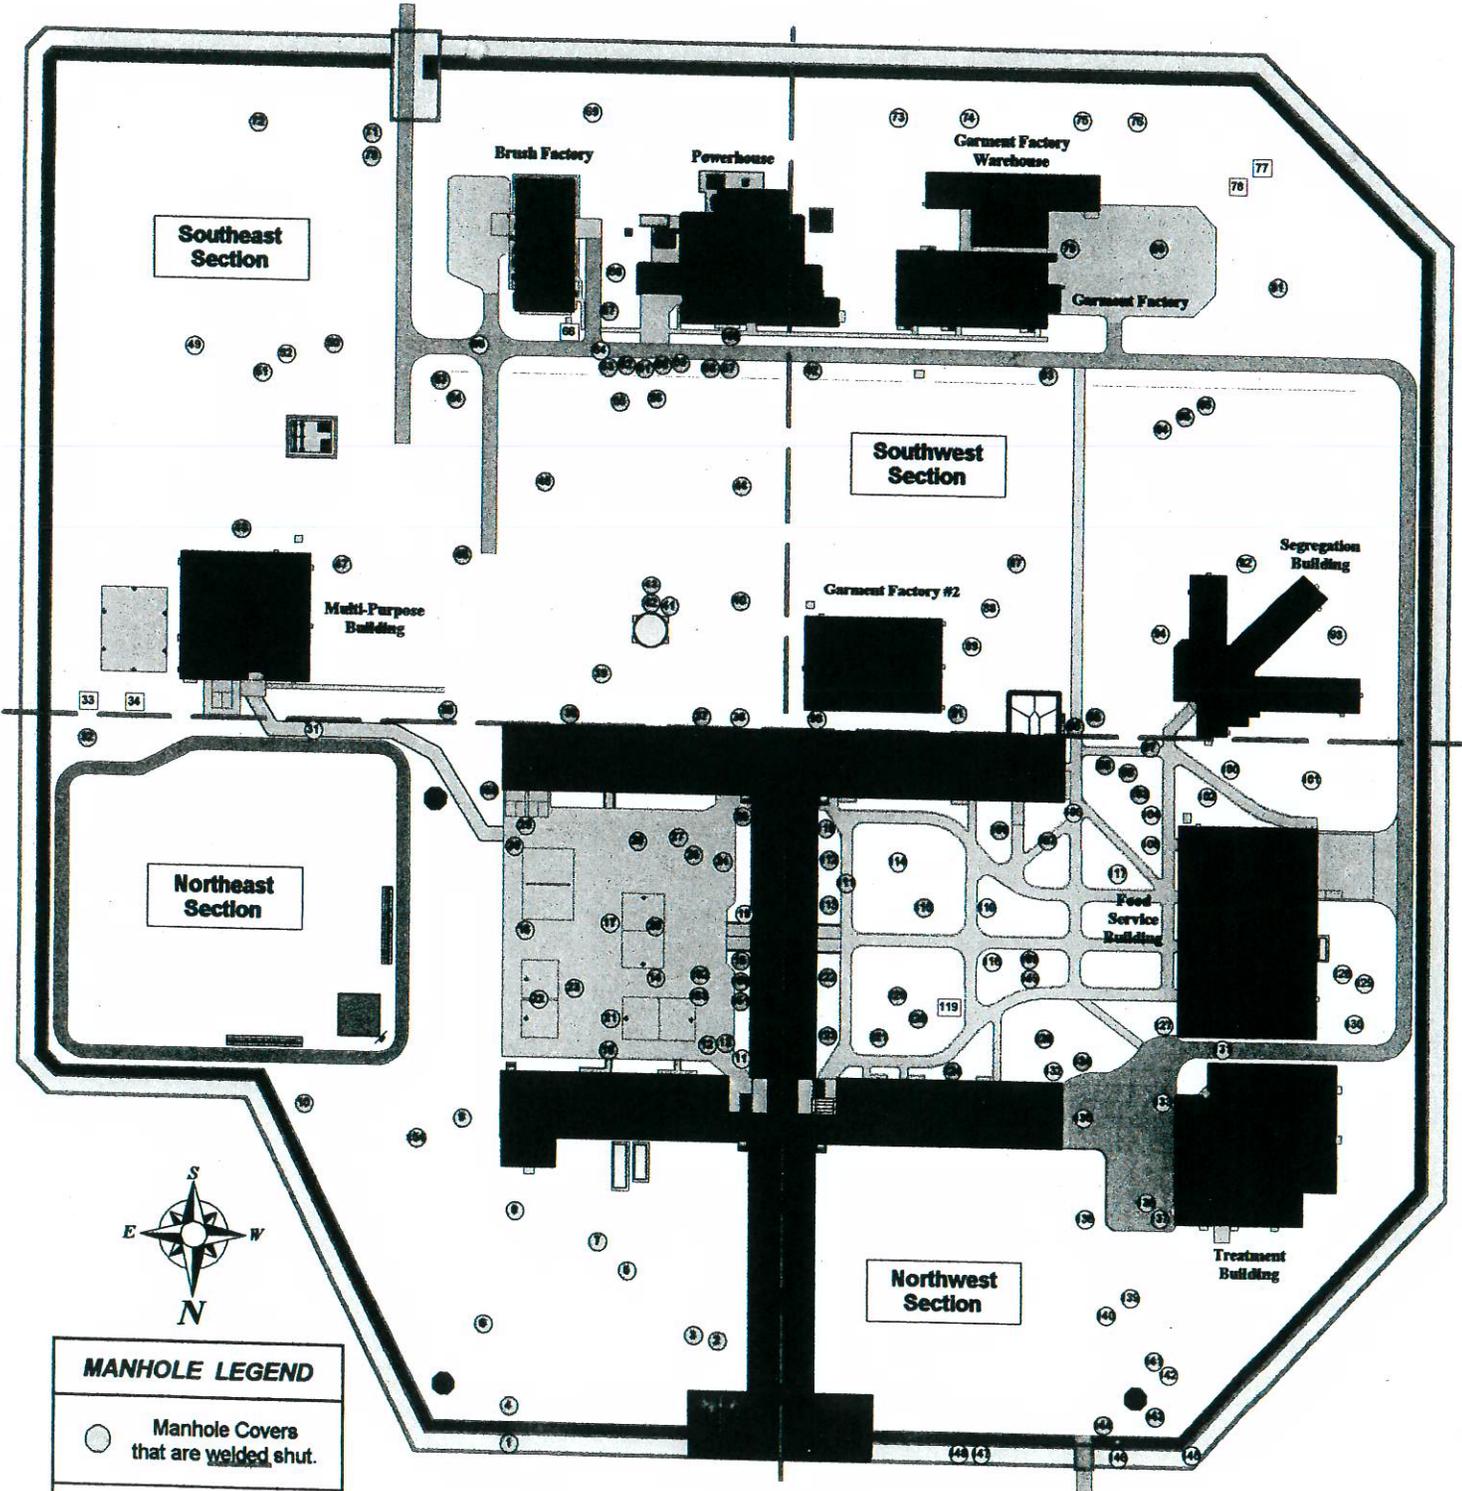

MANHOLE LEGEND	
	Manhole Covers that are <u>welded shut</u> .
	Manhole Covers with <u>security bolts</u> .
	No Manhole Covers. <u>Concrete Slab only</u> .

**Total: 156 Manholes**